




Sign A
One new aluminium fascia sign with individual locator fixed letters to existing stand off brackets. Illuminated by led trough light.
Size - 6000 x 700mm. Letter R - 300mm, G/Cl - 2550mm, Depth - 60mm.

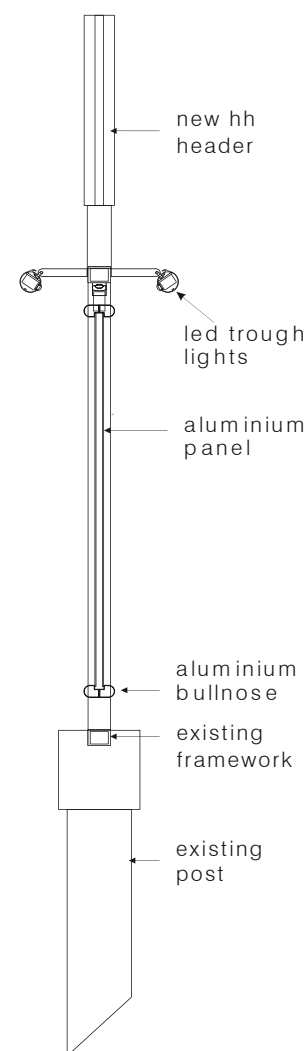

Sign B1
One new double sided pictorial sign complete with gibbet and header
Size - 850 x 1050mm G/Cl - 5100mm, Depth - 80mm.

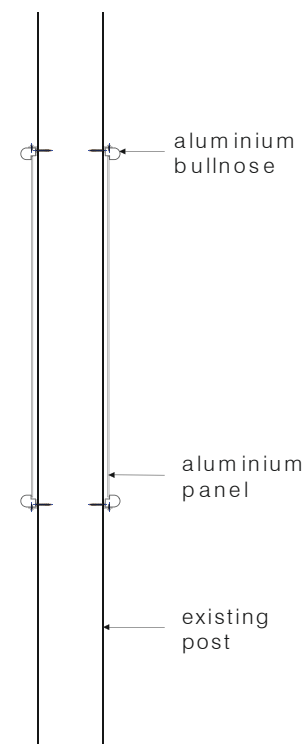

Sign B2
Two new non illuminated amenity boards to existing pictorial post.
Size - 750 x 950mm, G/Cl - 3200mm Depth - 40mm.

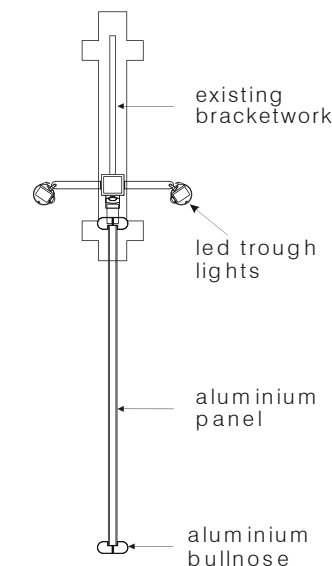

Sign B3
One new double sided pictorial panel fixed to existing gibbet.
Size - 850 x 1050mm. G/Cl - 2670mm. Depth - 80mm.

COLOURS

RAL 6005 MOSS GREEN
PANELS

RAL 7004 SIGNAL GREY
SIGN CAPPINGS & LOGOS

BLACK
TOTEM FRAME & POST

WHITE
SECONDARY

NB: PLEASE ALWAYS REFER TO ACTUAL PAINT REFERENCES FOR AN ACCURATE COLOUR MATCH.



INSIGNIA
SIGNS & SERVICES

STAND OUT FROM THE CROWD

THIS DOCUMENT IS THE PROPERTY OF INSIGNIA SIGNS & SERVICES LTD AND MUST NOT BE COPIED OR REPRODUCED WITHOUT EXPRESS CONSENT.

0113 243 8533
WWW.INSIGNIASIGNS.BIZ





Sign C

One door entrance sign.

Size - 1025 x 460mm

C/Cl - 1900mm. Depth - 40mm.

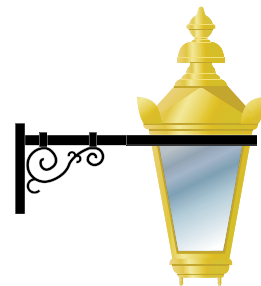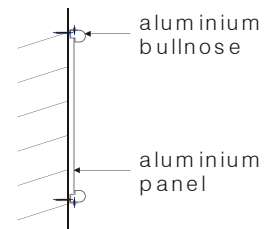

Sign D

One new brass lantern with cradle bracket.

Size - 340 x 740mm



C/Cl - 2100mm. Projection - 3250mm.



Sign E

Two replacement double sided correx signs. Illuminated by led trough lights.



Size - 1740 x 1240mm, C/Cl - 1100mm. Depth - 90mm.

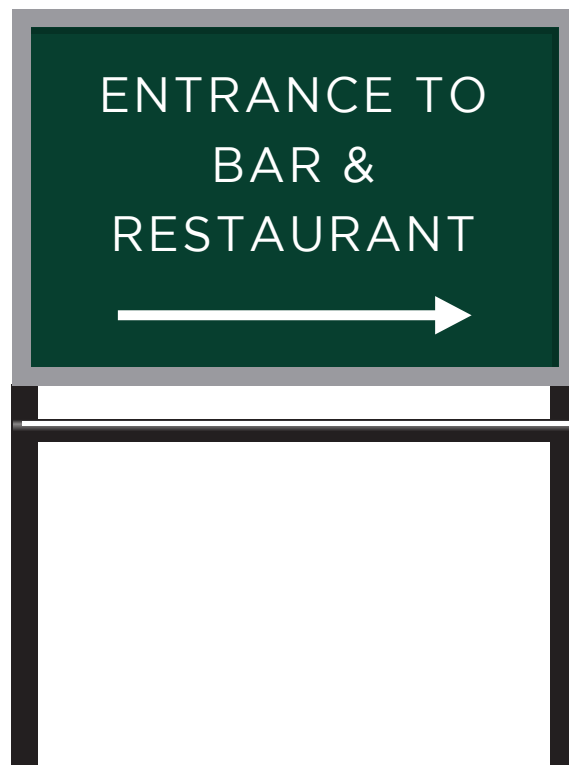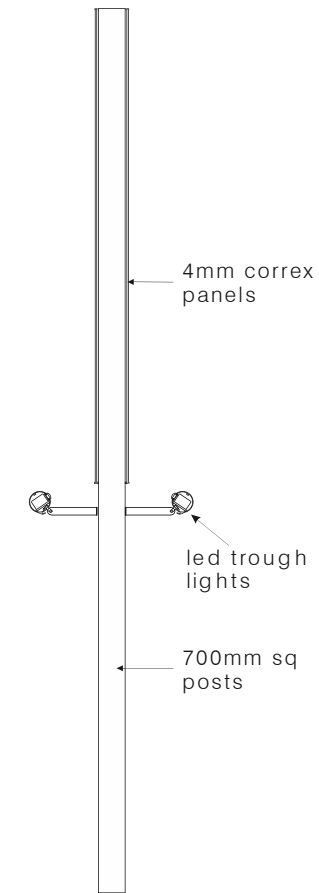

Sign F

One illuminated post mounted directional panel with applied display.

Size - 1500mm x 1000mm, C/Cl - 1000mm, Depth - 100mm.

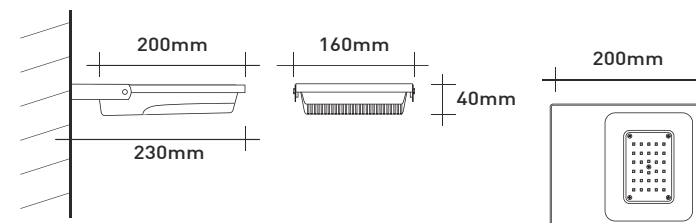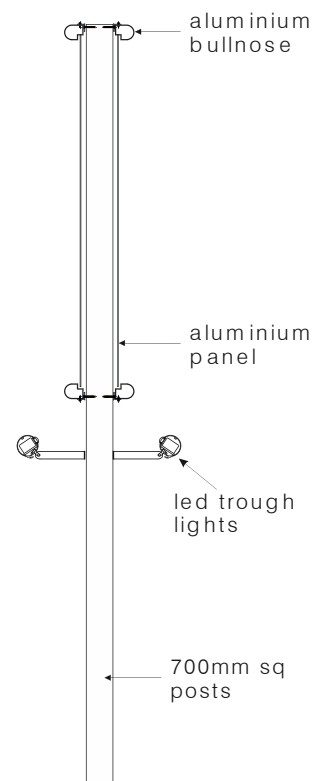

Sign G (scale 1:10)

Six low energy floods

G/Cl - 5420 & 6750mm, D - 230mm.



Not to scale



PLANNING
SITE DETAILS

W0007557

GK HUNGRY HORSE

THE ROYAL ANCHOR

LIPHOOK

27 07 18 dr

COLOURS

RAL 6005 MOSS GREEN
PANELS

RAL 7004 SIGNAL GREY
SIGN CAPPINGS & LOGOS

BLACK
TOTEM FRAME & POST

WHITE
SECONDARY

NB: PLEASE ALWAYS REFER TO ACTUAL PAINT REFERENCES FOR AN ACCURATE COLOUR MATCH.



INSIGNIA
SIGNS & SERVICES

STAND **OUT** FROM THE CROWD

THIS DOCUMENT IS THE PROPERTY OF INSIGNIA SIGNS & SERVICES LTD AND MUST NOT BE COPIED OR REPRODUCED WITHOUT EXPRESS CONSENT.


0113 243 8533
WWW.INSIGNIASIGNS.BIZ



The Square Elevation - Scale 1:100



Longmoor Road Elevation - Scale 1:100

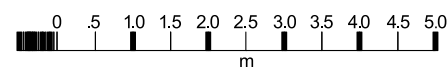

INSIGNIA
 SIGNS & SERVICES



STAND **OUT** FROM THE CROWD

THIS DOCUMENT IS THE PROPERTY OF
 INSIGNIA SIGNS & SERVICES LTD AND
 MUST NOT BE COPIED OR REPRODUCED
 WITHOUT EXPRESS CONSENT.

0113 243 8533
WWW.INSIGNIASIGNS.BIZ



Scale 1:1250

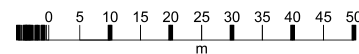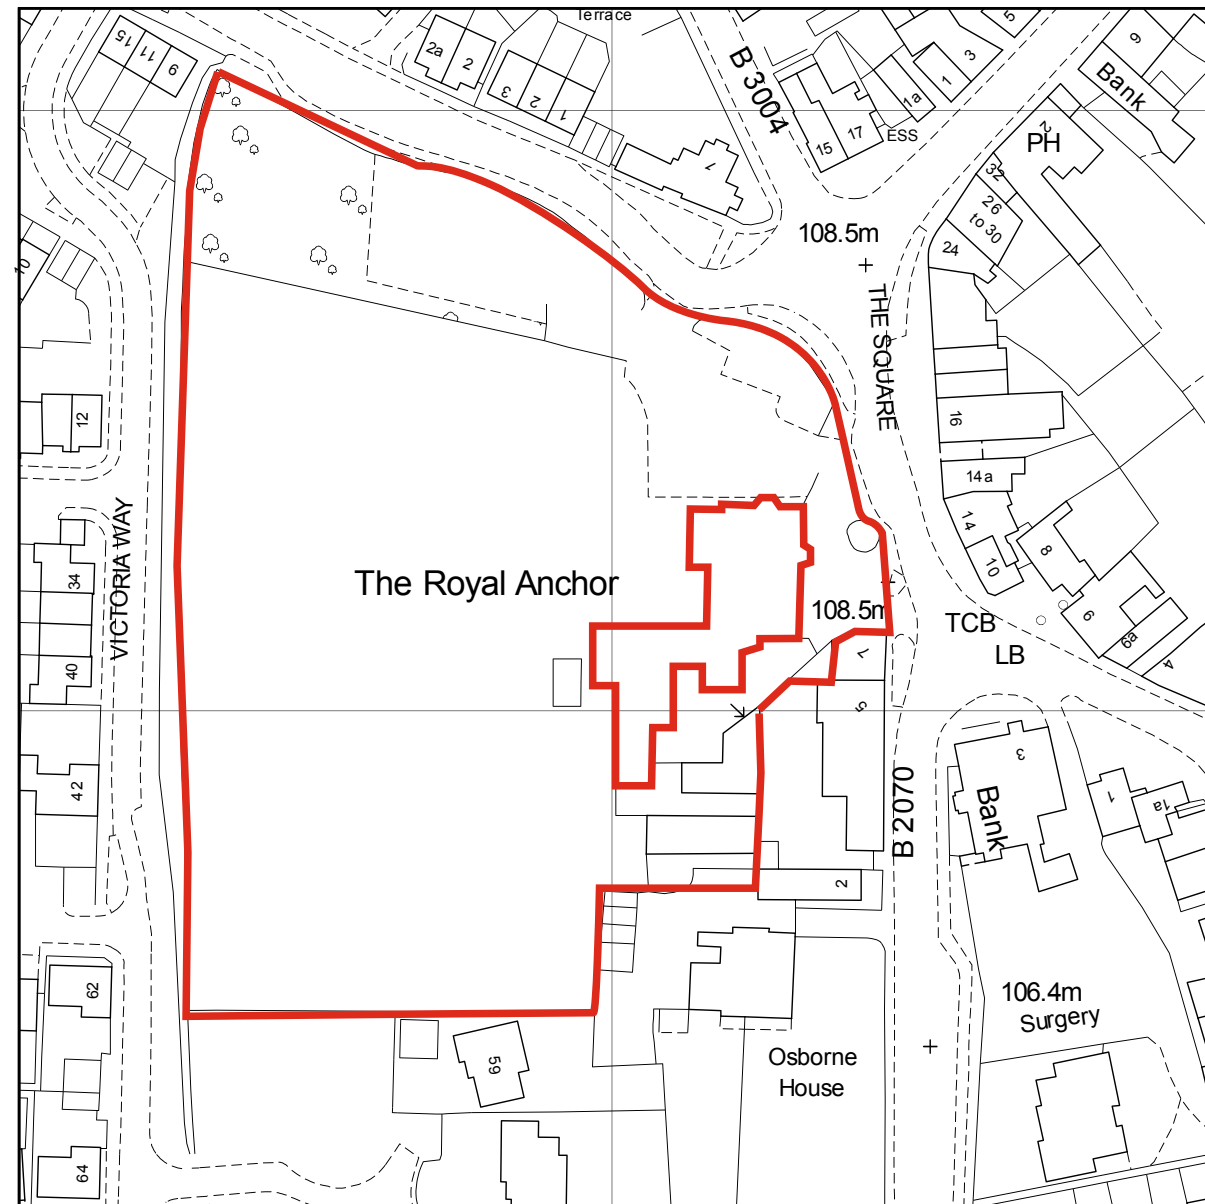

GREENE KING
BURY ST EDMUNDS

PLANNING
SITE DETAILS
W0007557

GK HUNGRY HORSE

THE ROYAL ANCHOR

LIPHOOK

27 07 18 dr



INSIGNIA
SIGNS & SERVICES


STAND **OUT** FROM THE CROWD

THIS DOCUMENT IS THE PROPERTY OF
INSIGNIA SIGNS & SERVICES LTD AND
MUST NOT BE COPIED OR REPRODUCED
WITHOUT EXPRESS CONSENT.

0113 243 8533
WWW.INSIGNIASIGNS.BIZ



Scale 1:500

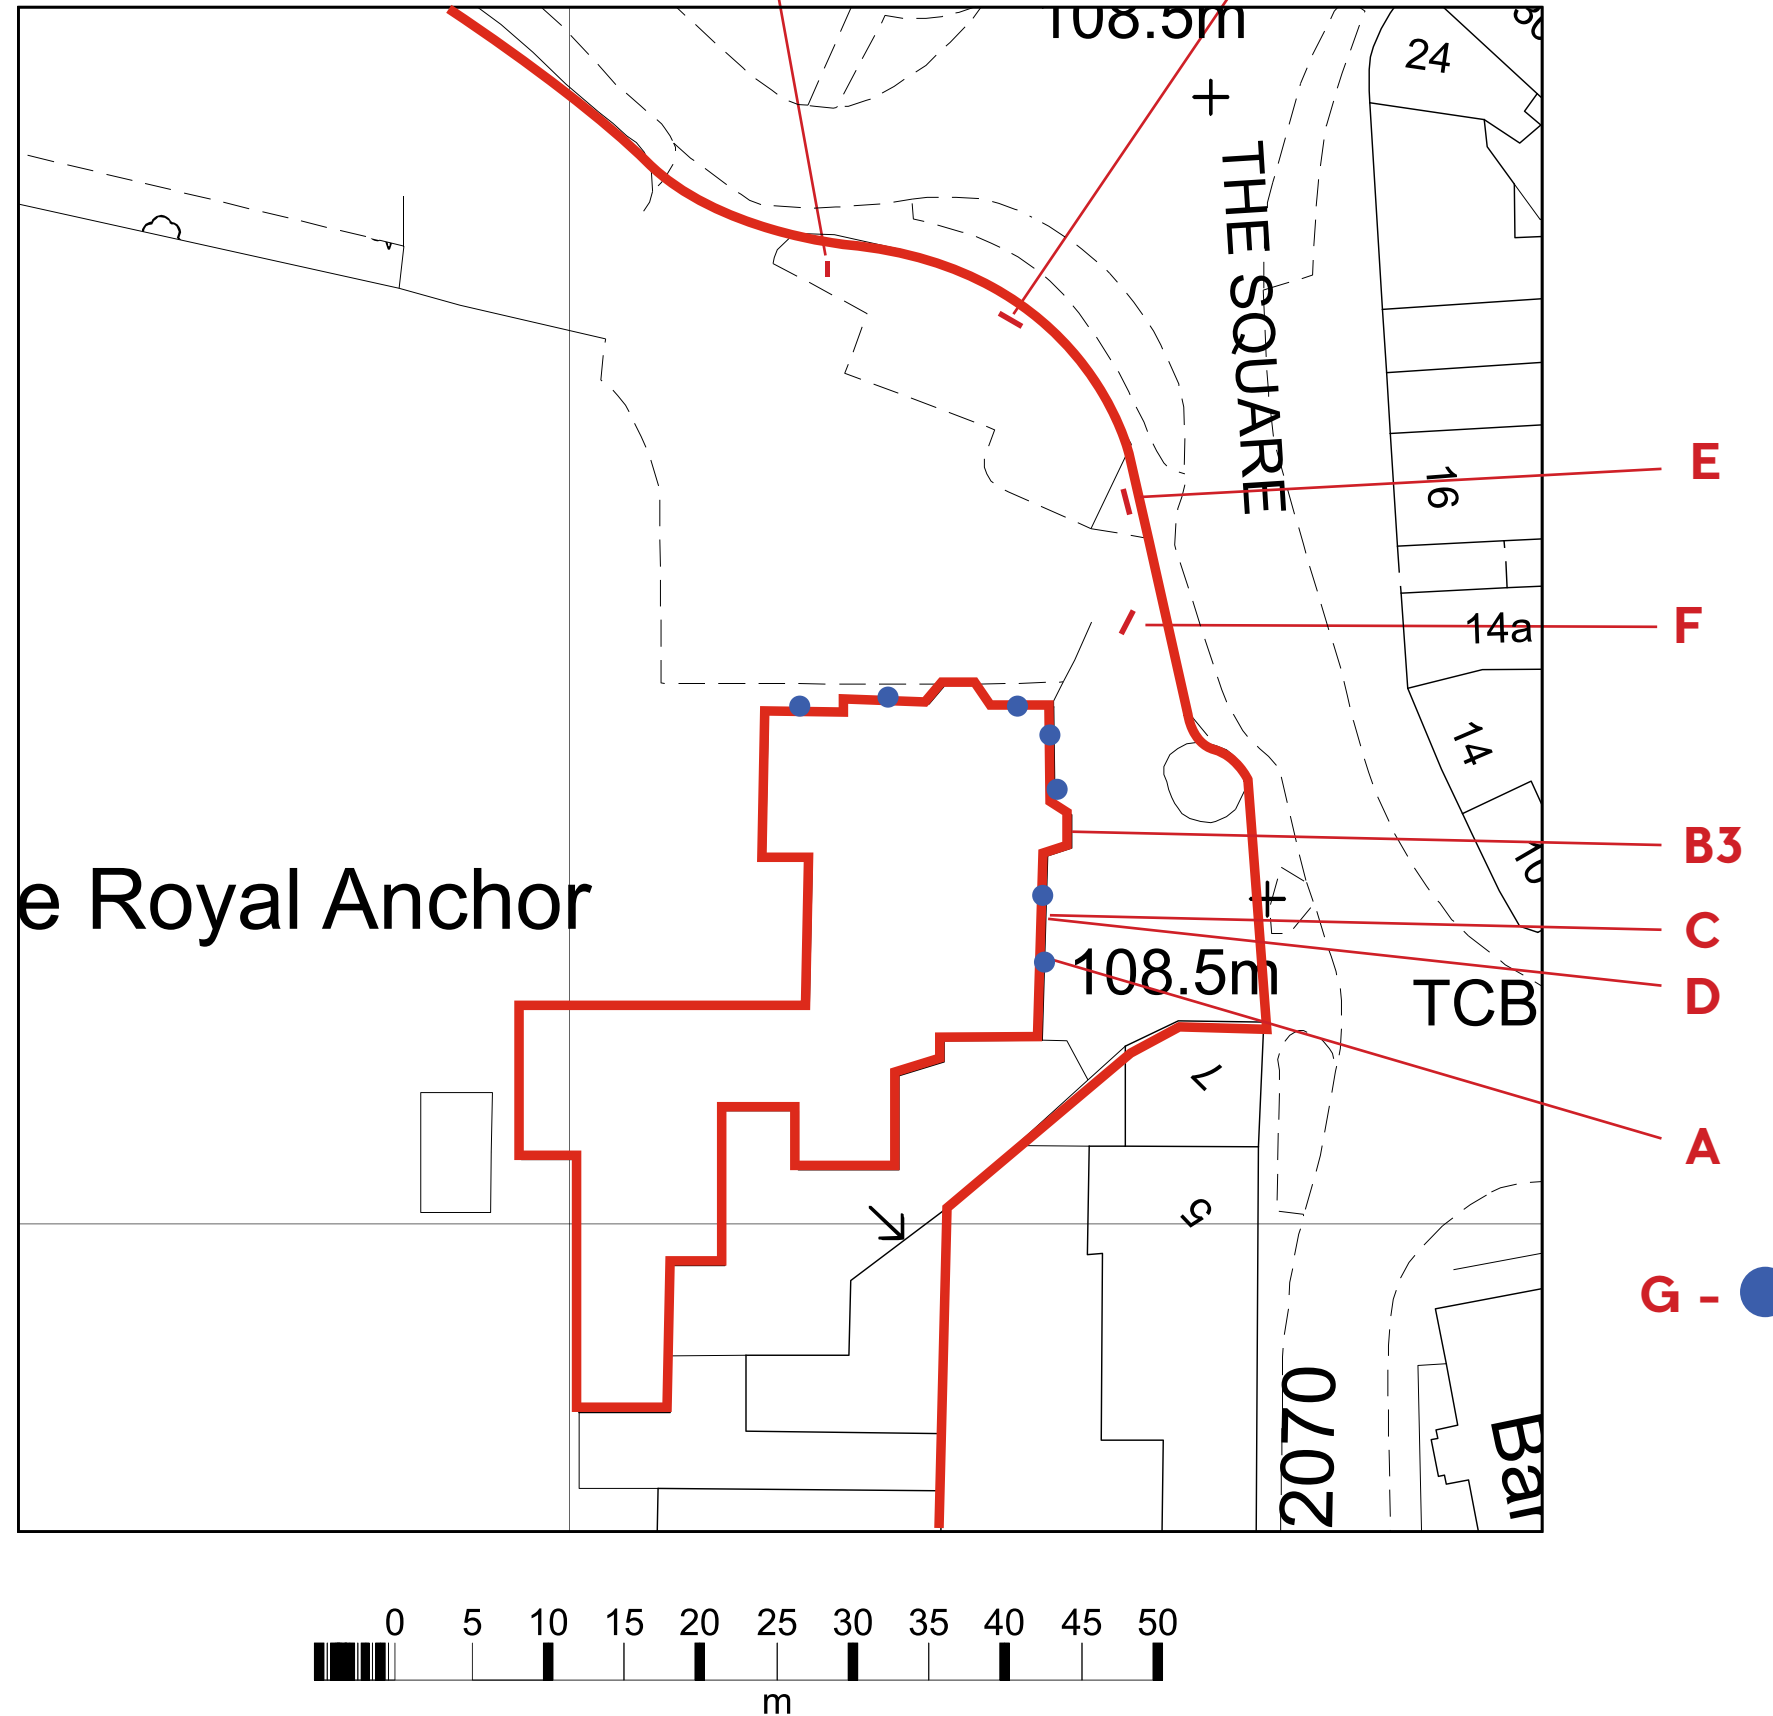

GREENE KING
BURY ST EDMUNDS

PLANNING
SITE DETAILS
W0007557

GK HUNGRY HORSE

THE ROYAL ANCHOR

LIPHOOK

27 07 18 dr



INSIGNIA
SIGNS & SERVICES

STAND **OUT** FROM THE CROWD

THIS DOCUMENT IS THE PROPERTY OF
INSIGNIA SIGNS & SERVICES LTD AND
MUST NOT BE COPIED OR REPRODUCED
WITHOUT EXPRESS CONSENT.

0113 243 8533
WWW.INSIGNIASIGNS.BIZ